

RECORD OF SURVEY NO. 37-51

IN THE UNINCORPORATED TERRITORY OF THE COUNTY OF MONO, STATE OF CALIFORNIA, BEING A PORTION OF SECTIONS 14 & 23 OF TOWNSHIP 5 SOUTH, RANGE 30 EAST, M.D.M.

RECORDERS CERTIFICATE
DOCUMENT FILE NO. 7031
FILED THIS 18th DAY OF Oct
1994, AT 2:34 PM, IN BOOK 3
RECORD OF SURVEYS, AT
PAGE 111A AT THE REQUEST
OF THE U.S. FOREST SERVICE
FEE: 70.00
RENN NOLAN
MONO COUNTY RECORDER
BY: Wendy M. Miller
DEPUTY RECORDER

SURVEYORS STATEMENT

THIS MAP CORRECTLY REPRESENTS A SURVEY MADE BY ME OR UNDER MY DIRECTION IN CONFORMANCE WITH THE REQUIREMENTS OF THE LAND SURVEYORS ACT, AT THE REQUEST OF THE INYO NATIONAL FOREST SUPERVISOR, U.S. DEPT. OF AGRICULTURE, IN OCTOBER 1992.

BY: Andrew K. Holmes
ANDREW K. HOLMES L.S. 4428
EXPIRATION DATE: 9/30/97




COUNTY SURVEYORS

STATEMENT

THIS MAP HAS BEEN EXAMINED IN ACCORDANCE WITH SECTION 8766 OF THE LAND SURVEYORS ACT THIS 13th DAY OF Oct, 1994.

BY: Richard C. Boardman
COUNTY SURVEYOR

L. S. NO. 4686
LICENSE EXPIRATION DATE: 9/30/95

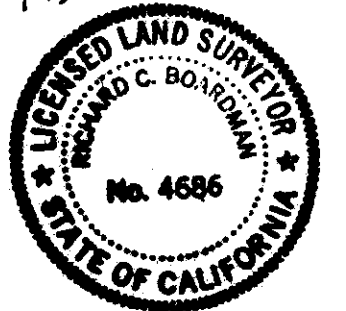

SURVEYORS NOTES

BASIS OF BEARING IS THE NORTH LINE OF THE NE 1/4 OF SEC. 23 BEING EAST PER G.L.O. SUPPLEMENTAL PLAT OF SEC'S 23 & 24, SEE (R-2) BELOW

NAD '83, CAL. ZONE 3 COORDS (METERS) FOR COR 13/14/23/24 ARE N-613,322.137, E-2,614,367.995, AT LAT. 37° 30' 22.9895", AND W-LONG. 118° 38' 26.7833" TRIANGULATED FROM "RED" AND "NEW" N.G.S. POINTS, TO CONVERT PLAT BASIS OF BEARING TO ZONE 3 GRID, ROTATE 01° 07' 58" CLOCKWISE (NOT THE SAME AS GEODETIC CONVERGENCE OF 01° 08' 17.80") GRID CORRECTION FACTOR IS .99993825. CORRECTION AT GROUND SURFACE AT APPROX 1974 M ELEV. IS .9997029.

- (M) INDICATES MEASURED
- HEAVY LINE INDICATES NATIONAL FOREST BOUNDARY
- FOUND MONUMENT AS NOTED
- SET ALUMINUM POST 30" LONG, 2-1/2" DIA WITH A 3-1/4" CAP, MARKED AS NOTED.
- FOUND STONE MONUMENT AND REPLACED WITH AN ALUMINUM POST 30" X 2-1/2" WITH 3-1/4" CAP AS NOTED

FOR MONUMENT DESCRIPTIONS SEE 2ND PAGE

(R-1) RECORD DATA PER SUPPLEMENTAL PLAT OF SECTION 14 AUTHORIZED BY THE G.L.O. SEP. 3, 1920

(R-2) RECORD DATA PER SUPPLEMENTAL PLAT OF SECTIONS 23 AND 24 AUTHORIZED BY THE G.L.O. AUG 5, 1921

(R-3) RECORD DATA PER RECORD OF SURVEY No. 37-1 R.S.M.B. I Pg. 1 JAN. 10, 1972


(R-4) RECORD DATA PER PARCEL MAP 37-II, P.M.B. I, Pg. 26, MONO COUNTY

(R-5) RECORD DATA PER HILLTOP ESTATES ADDITION III IN M.B. 4, Pg. 17 & 17A, MONO COUNTY

(CFR-5) HILLTOP ESTATES ADDITION III BEARINGS ROTATED TO SURVEY BASIS OF BEARING

(IPFR-5) HILLTOP ESTATES III DISTANCES PROPORTIONED FROM RECORD

(R-7) PER OFFICIAL FIELD NOTES, L.E. WILKES COMPLETED DEC. 21, 1916

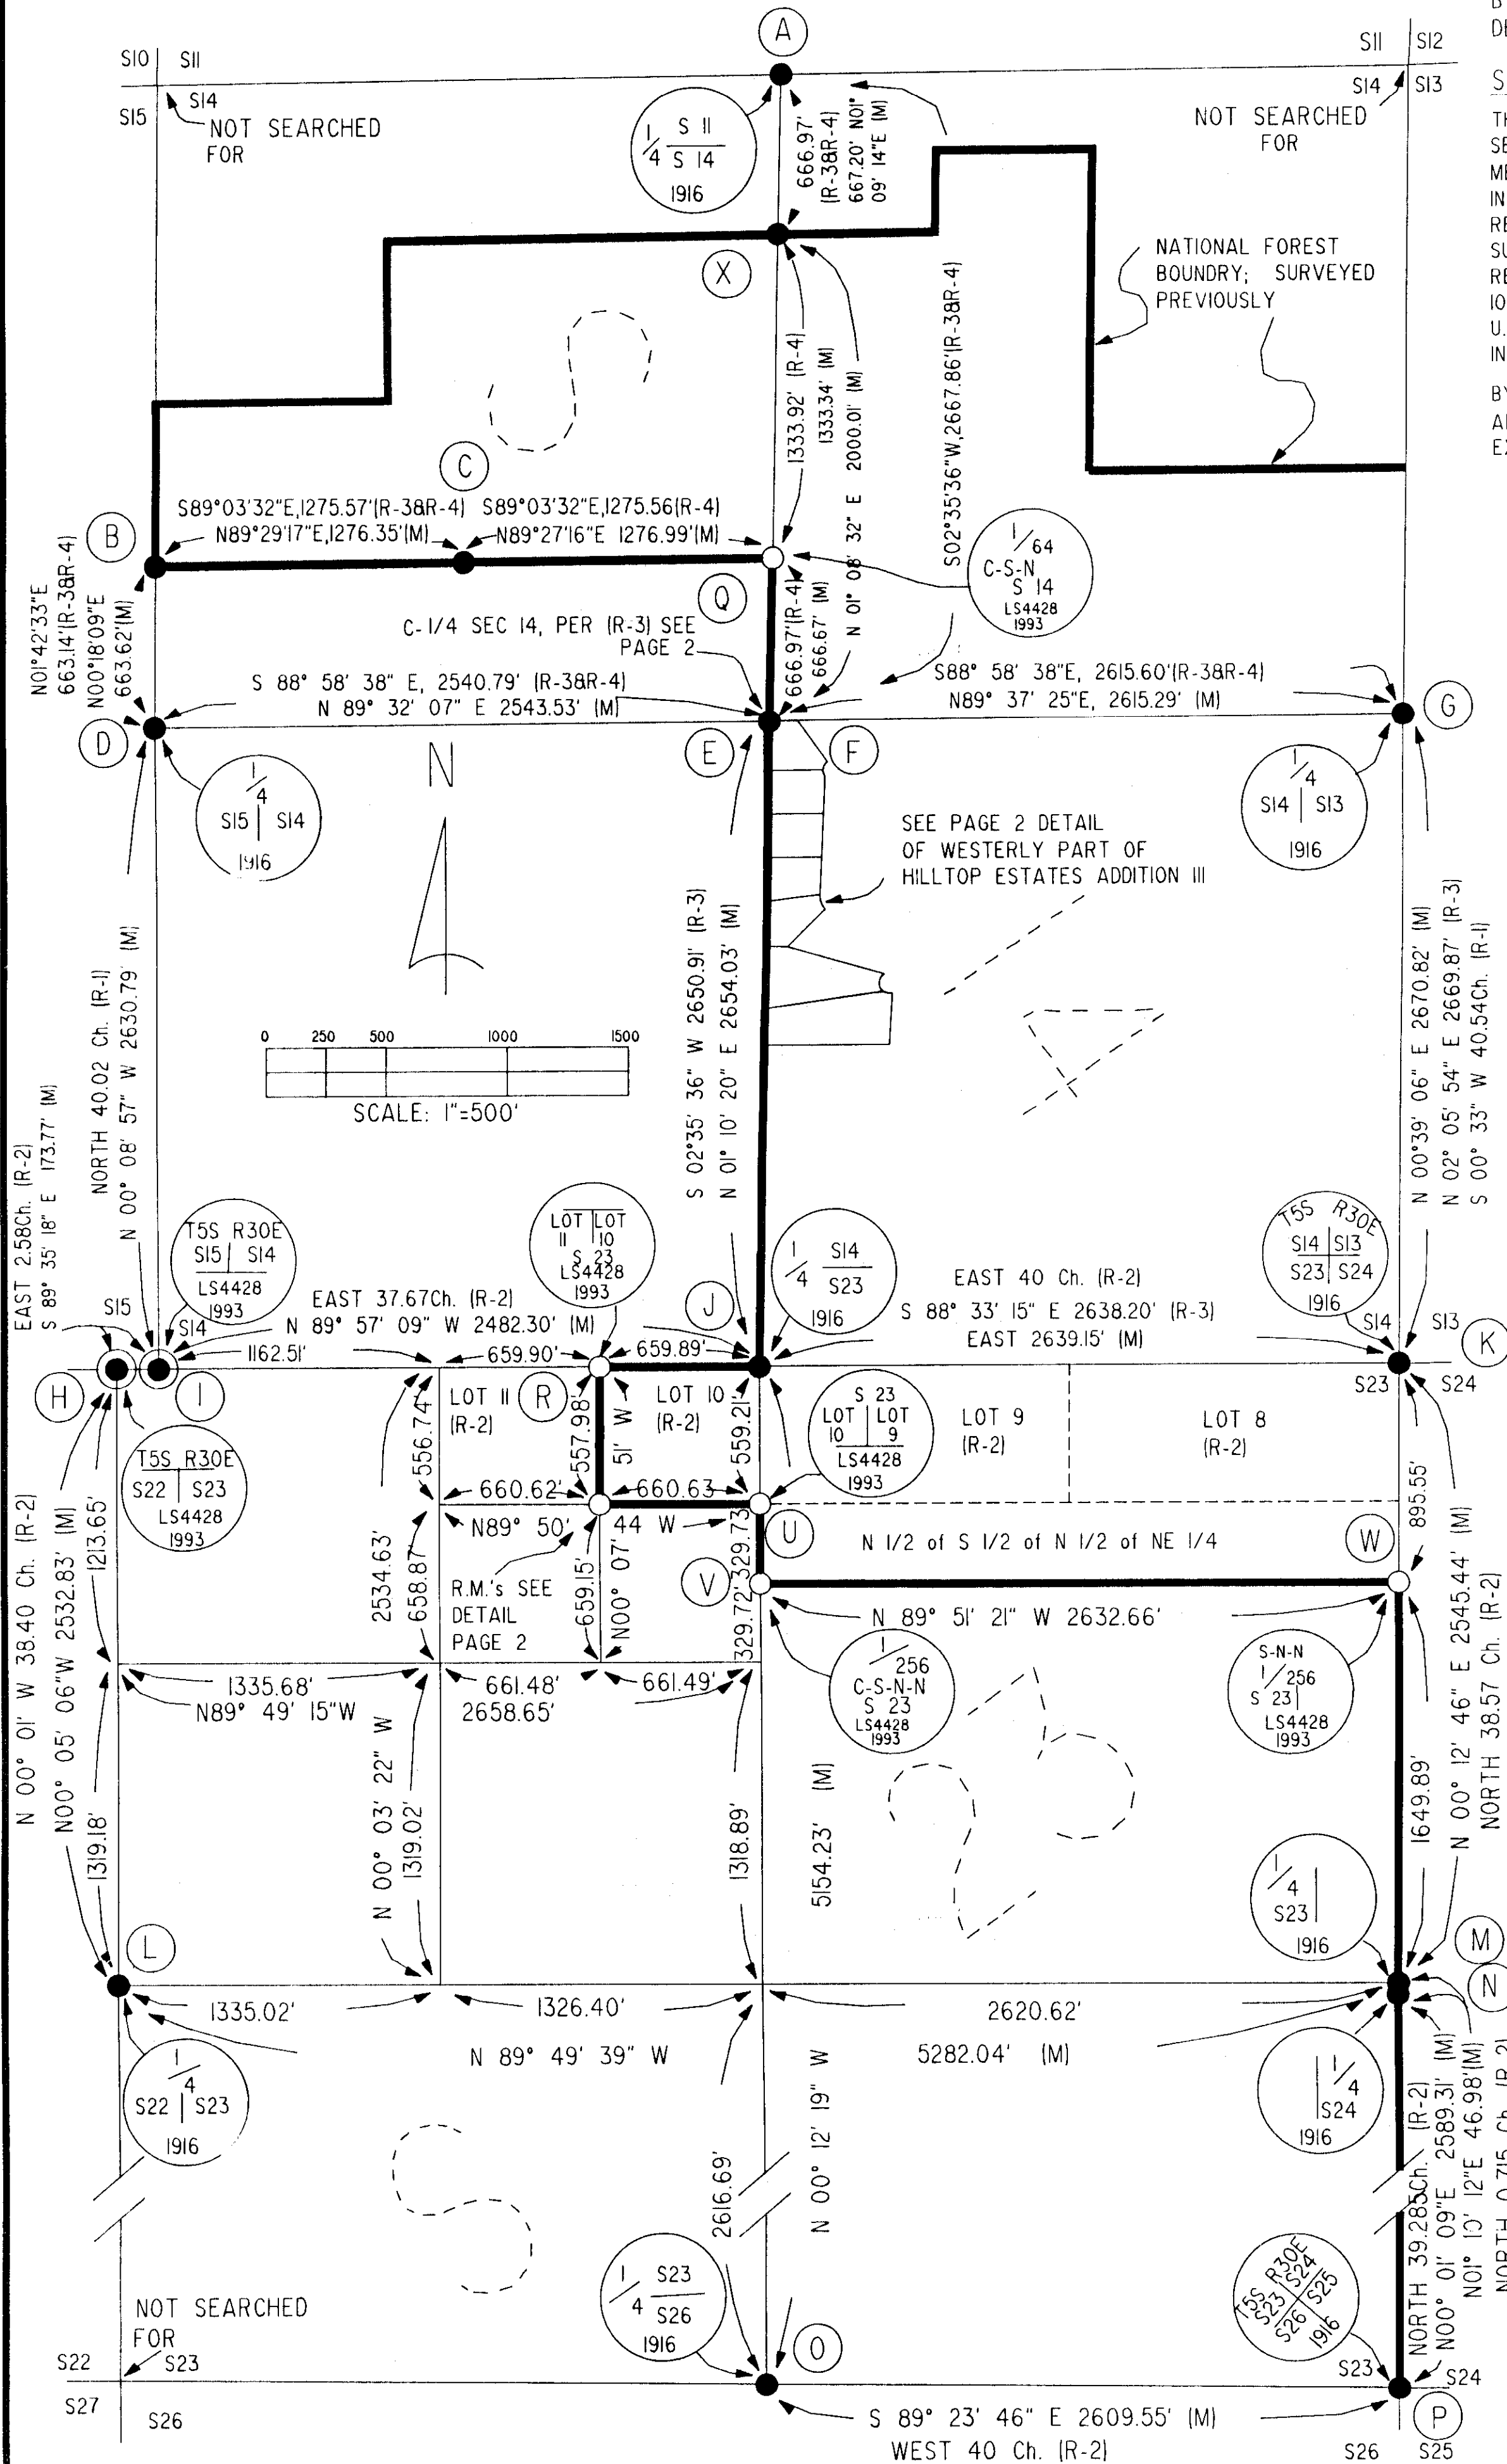

R. 8/13 Page 11